




REVISIONS

REV	AMENDMENTS	BY	DATE
S	Parcel amendment	RR	18.10.18
T	Highways drawings added	RR	07.12.18
U	Parcel amendments	RR	05.02.19
V	Final adjustments to commercial, landscape and residential areas	RR	22.02.19
W	Adjustments to masterplan	RR	27.03.19
X	Adjustments to bus route, junctions and residential parcels	RR	18.10.19
Y	Adjustments to bus route, junctions and residential parcels	RR	25.10.19
Z	Final adjustments to bus route, junctions and residential parcels	RR	14.11.19
AA	Updated Skellingthorpe Road access junction added to masterplan	RR	26.05.20
AB	Additional pedestrian links, updated ecological area and key	RR	07.08.20

KEY

- Planning Application Boundary
- Residential Development
- Commercial Development (B1,B2,B8)
- Vehicular Route
- Bus Route
- Existing / Proposed Pedestrian / Cycle Route
- Existing Off Site Pedestrian Links / PROWS
- Existing Off Site Cycle Links
- Strategic Playing Fields / Local Useable Greenspace
- Retained and/or Enhanced Ecological Area at Swanpool
- Wetland / Ecology Area
- Wetland / Borrow Pit / Ecology Area
- Retained Trees / Hedgerows
- Proposed Trees / Hedgerows
- Drain / SUDS
- Traffic Calming
- Bus Priority
- Potential Park & Ride
- Skate Park
- Changing Hub
- Allotments

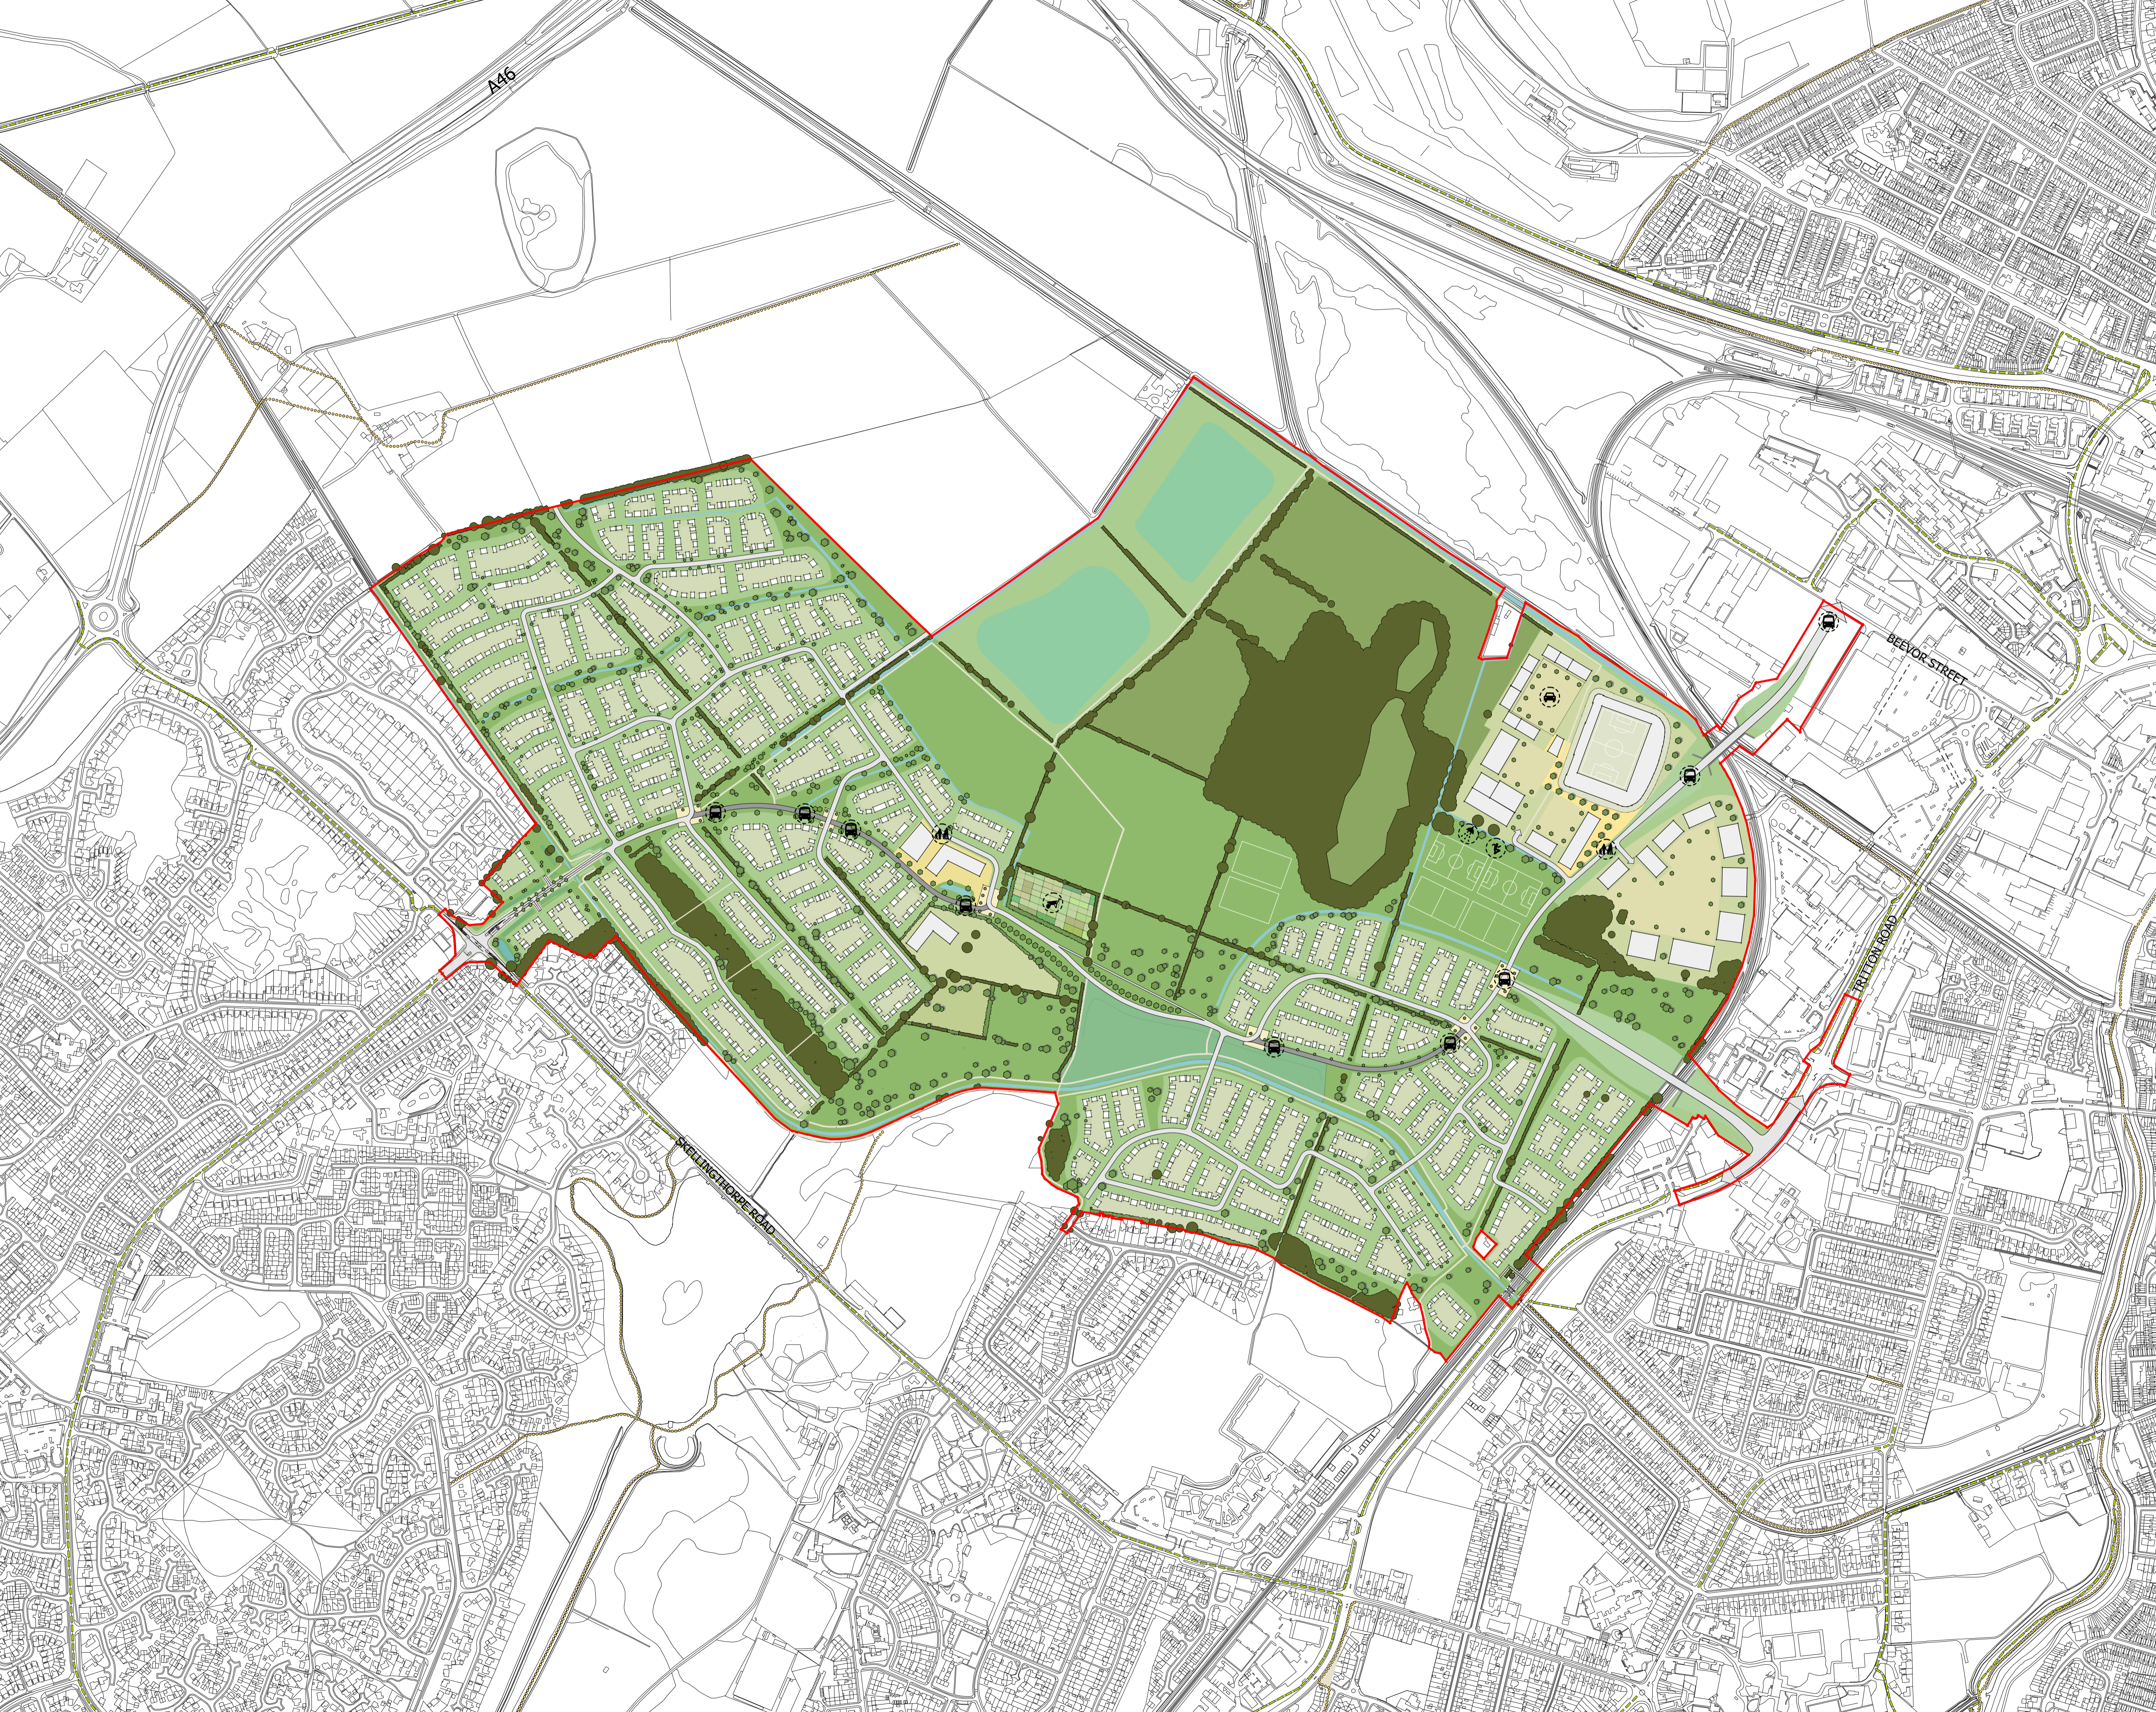

**Lincoln Western Growth Corridor**  
City of Lincoln Council / Lindum  
Western Growth Community Ltd  
Illustrative Masterplan

DATE: 07.08.20 SCALE: 1:5000 @ A1  
DRAWN BY / REVIEWED BY: RR / AC  
PROJECT NO: DRAWING NO: REVISION:  
HG1264 SP-01 AB

**WYG**  
Quay West at MediaCityUK, Trafford Wharf Road,  
Trafford Park, Manchester, M17 1HH  
Tel: 0161 972 3223  
www.wyg.com

1. DO NOT SCALE FROM THIS DRAWING.  
2. THIS DRAWING IS TO BE CHECKED WITH ALL OTHER RELEVANT DRAWINGS.  
3. ANY DISCREPANCIES CHECK WITH WYG, IF IN DOUBT ASK.  
4. DRAWING TO BE USED FOR PURPOSES OF THE ISSUE AND NOTED ON PLAN.  
© WYG Environment Planning Transport Limited 2020  
Registered in England Number: 3050297